


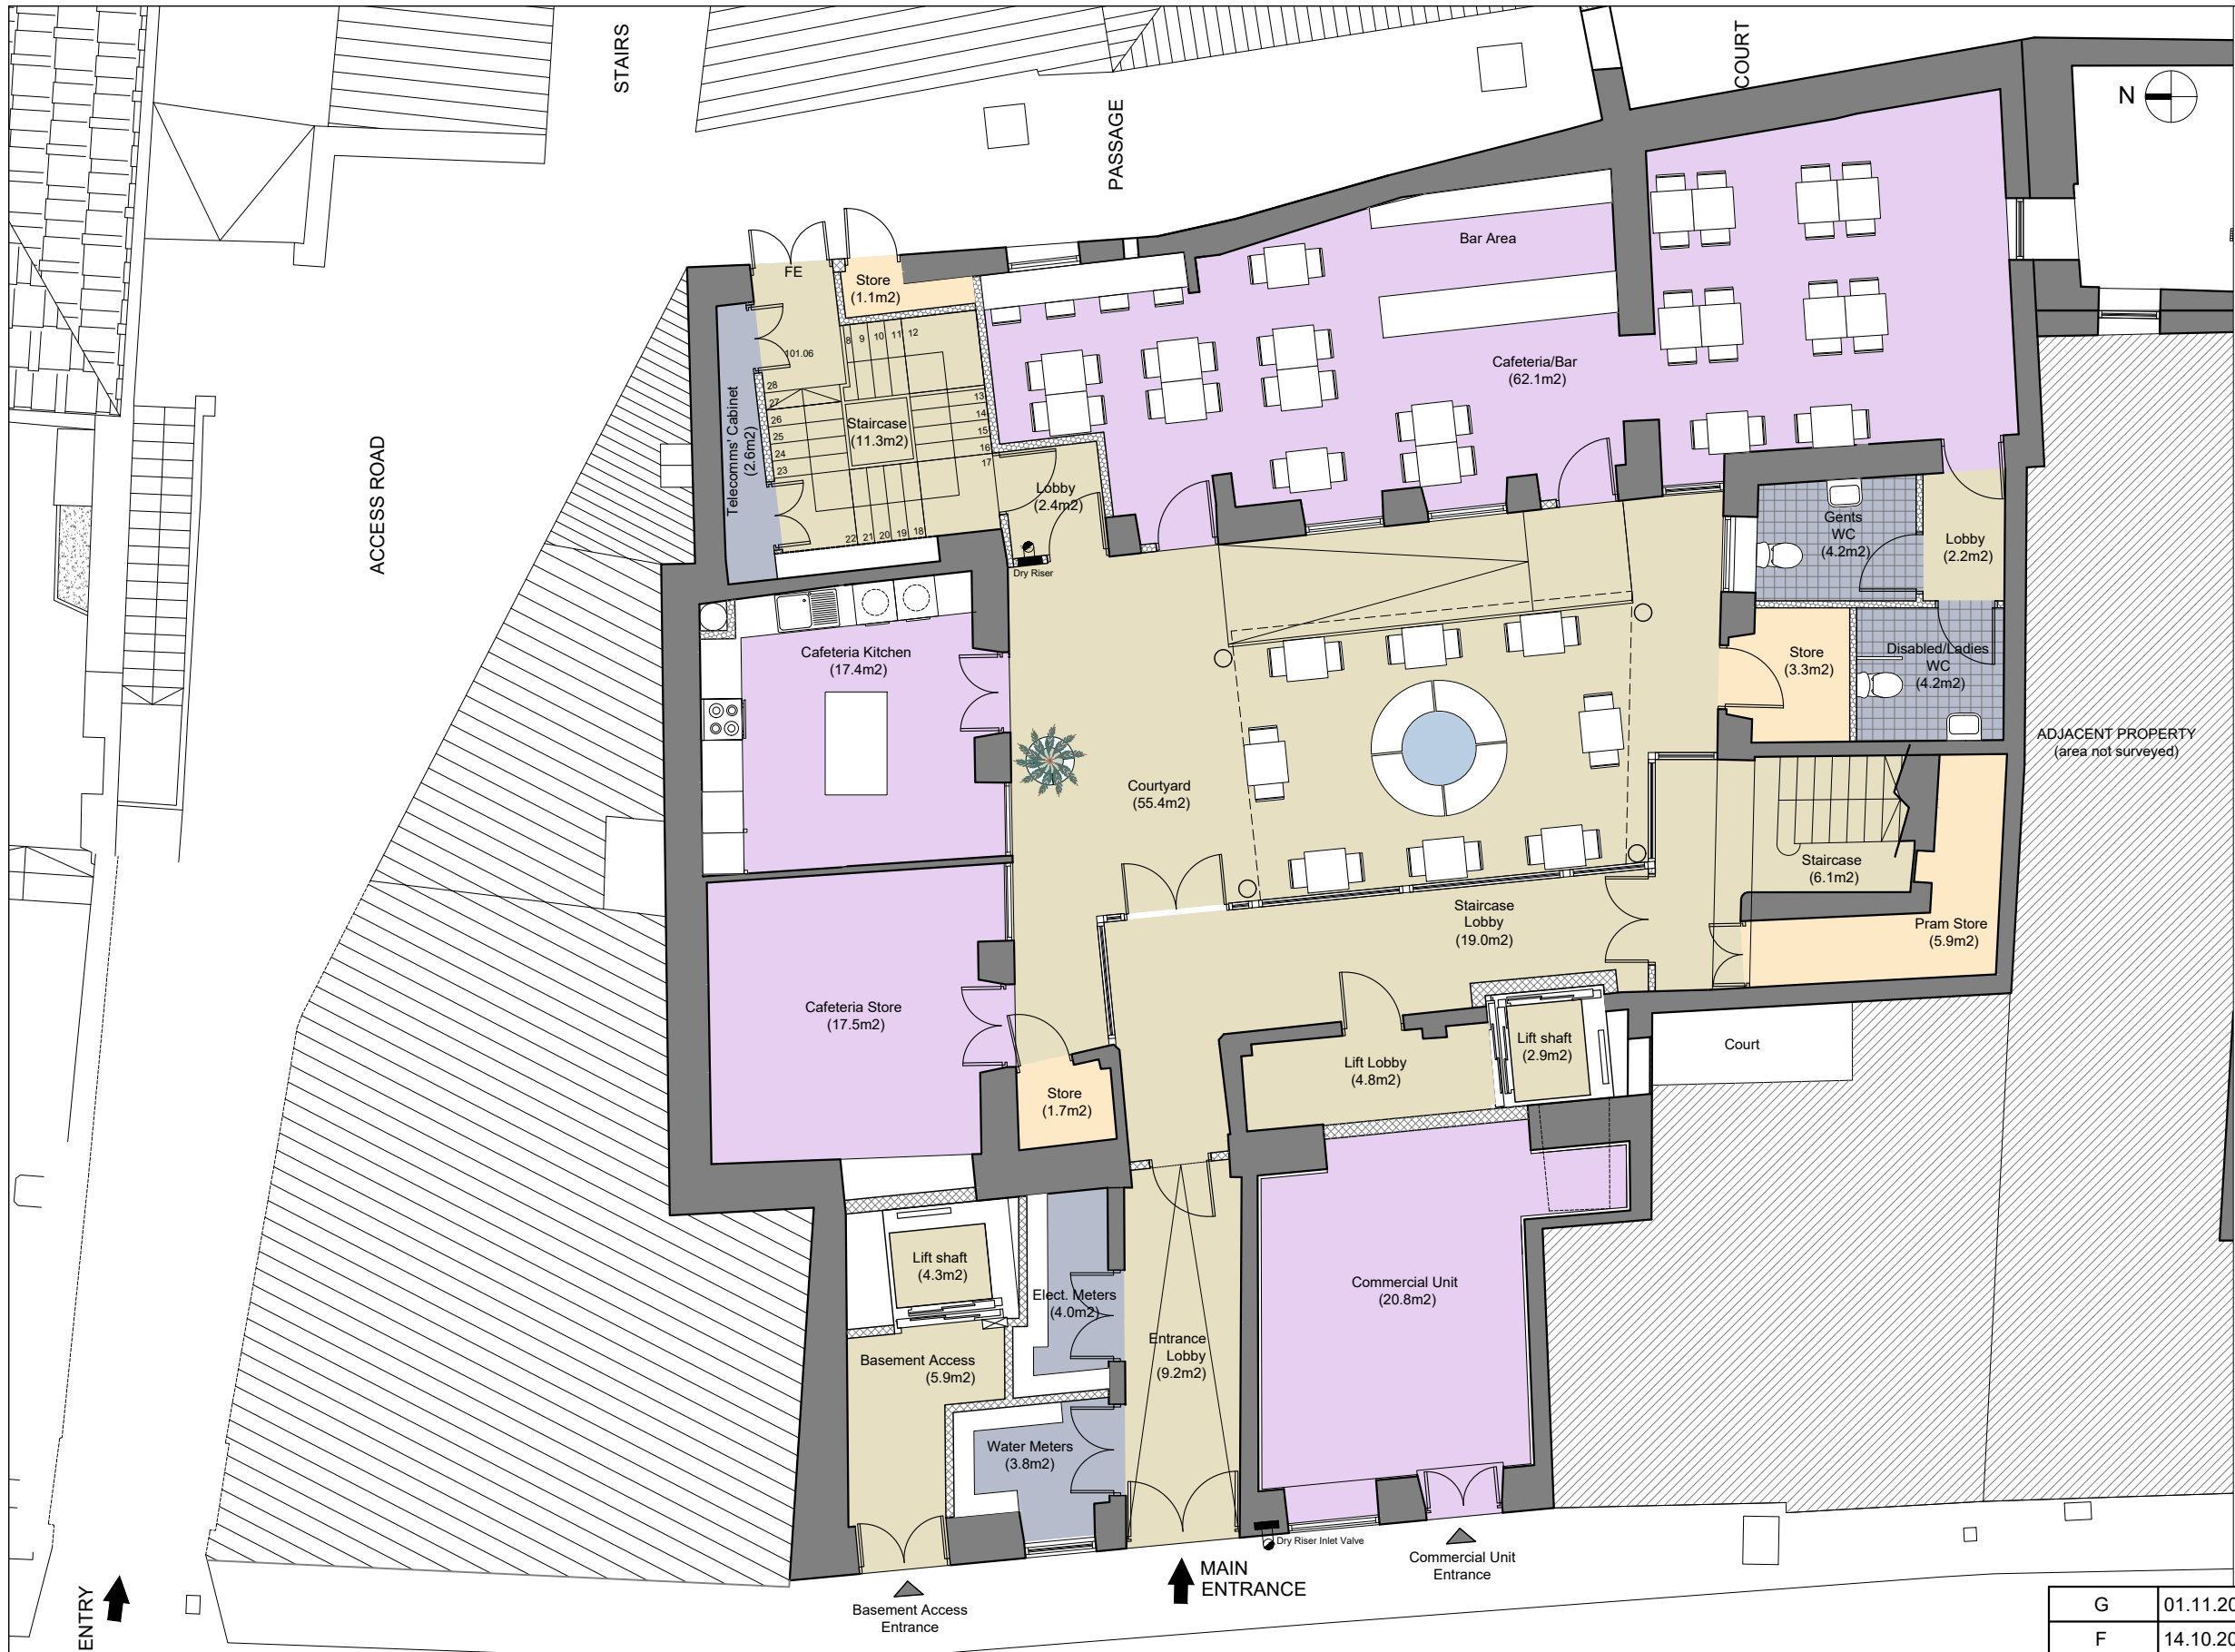


Basement Floor as Proposed
Scale 1:100

Proposed Residential Development at 29-33 Governor's Parade, Gibraltar

Rev	Date	Comments
C	01.11.2022	Lift shaft updated
B	14.10.2022	Swapped location of Bin store and store 1
A	20.09.2022	Minor layout changes

Project: 29-33 Governor's Parade			Drawn by: SL			Checked/ Approved: SM			Date: 15.03.2022		
Drg Title: Proposed Basement Floor Plan			Drawing No.: 0644.1 - P01			Media: A3			 Arc Designs Ltd Unit 23B Casemates, Gibraltar Tel: (+350) 20064512 E-mail: info@arc.gi		
			Scale: 1:100			Rev: C					



G	01.11.2022	Lift shaft updated, dry risers and double doors to lobby added
F	14.10.2022	Fire curtains removed / enclosed area / dry riser added
E	11.10.2022	Back entrance doors amended
Rev	Date	Comments

Ground Floor as Proposed
Scale 1:100

Proposed Residential Development at 29-33 Governor's Parade, Gibraltar

Project:
29-33 Governor's Parade

Drg Title:
Proposed Ground Floor Plan

Drawn by:	Checked/ Approved:	Date:
SL	SM	15.03.2022
Drawing No.:	Media:	
0644.1 - P02	A3	
Scale:	Rev:	Date:
1:100	G	01.11.2022

Arc Designs Ltd
Unit 23B Casemates, Gibraltar
Tel: (+350) 20064512
E-mail: info@arc.gi



First Floor as Proposed
Scale 1:100

Proposed Residential Development at 29-33 Governor's Parade, Gibraltar

Project:
29-33 Governor's Parade
Drg Title:
Proposed First Floor Plan

Rev	Date	Comments
G	01.11.2022	Lift shaft updated, dry riser added and studio layout updated
F	19.10.2022	Corridor door changed location
E	14.10.2022	Corridor door added to minimise travel distance
D	11.10.2022	Kitchen locations updated

Drawn by:	Checked/ Approved:	Date:
SL	SM	15.03.2022
Drawing No.:	Media:	
0644.1 - P03	A3	
Scale:	Rev:	Date:
1:100	G	01.11.2022



Arc Designs Ltd
Unit 23B Casemates, Gibraltar
Tel: (+350) 20064512
E-mail: info@arc.gi



Second Floor as Proposed
Scale 1:100

Proposed Residential Development at 29-33 Governor's Parade, Gibraltar

Project:
29-33 Governor's Parade


Drg Title:
Proposed Second Floor Plan

Rev	Date	Comments
G	01.11.2022	Lift shaft updated, dry riser added
F	19.10.2022	Corridor door changed location
E	14.10.2022	Corridor door added to minimise travel distance
D	11.10.2022	Kitchen locations updated

Rev	Date	Comments
Drawn by:	Checked/ Approved:	Date:
SL	SM	15.03.2022
Drawing No.:	Media:	
0644.1 - P04	A3	
Scale:	Rev:	Date:
1:100	G	01.11.2022



Arc Designs Ltd
Unit 23B Casemates, Gibraltar
Tel: (+350) 20064512
E-mail: info@arc.gi

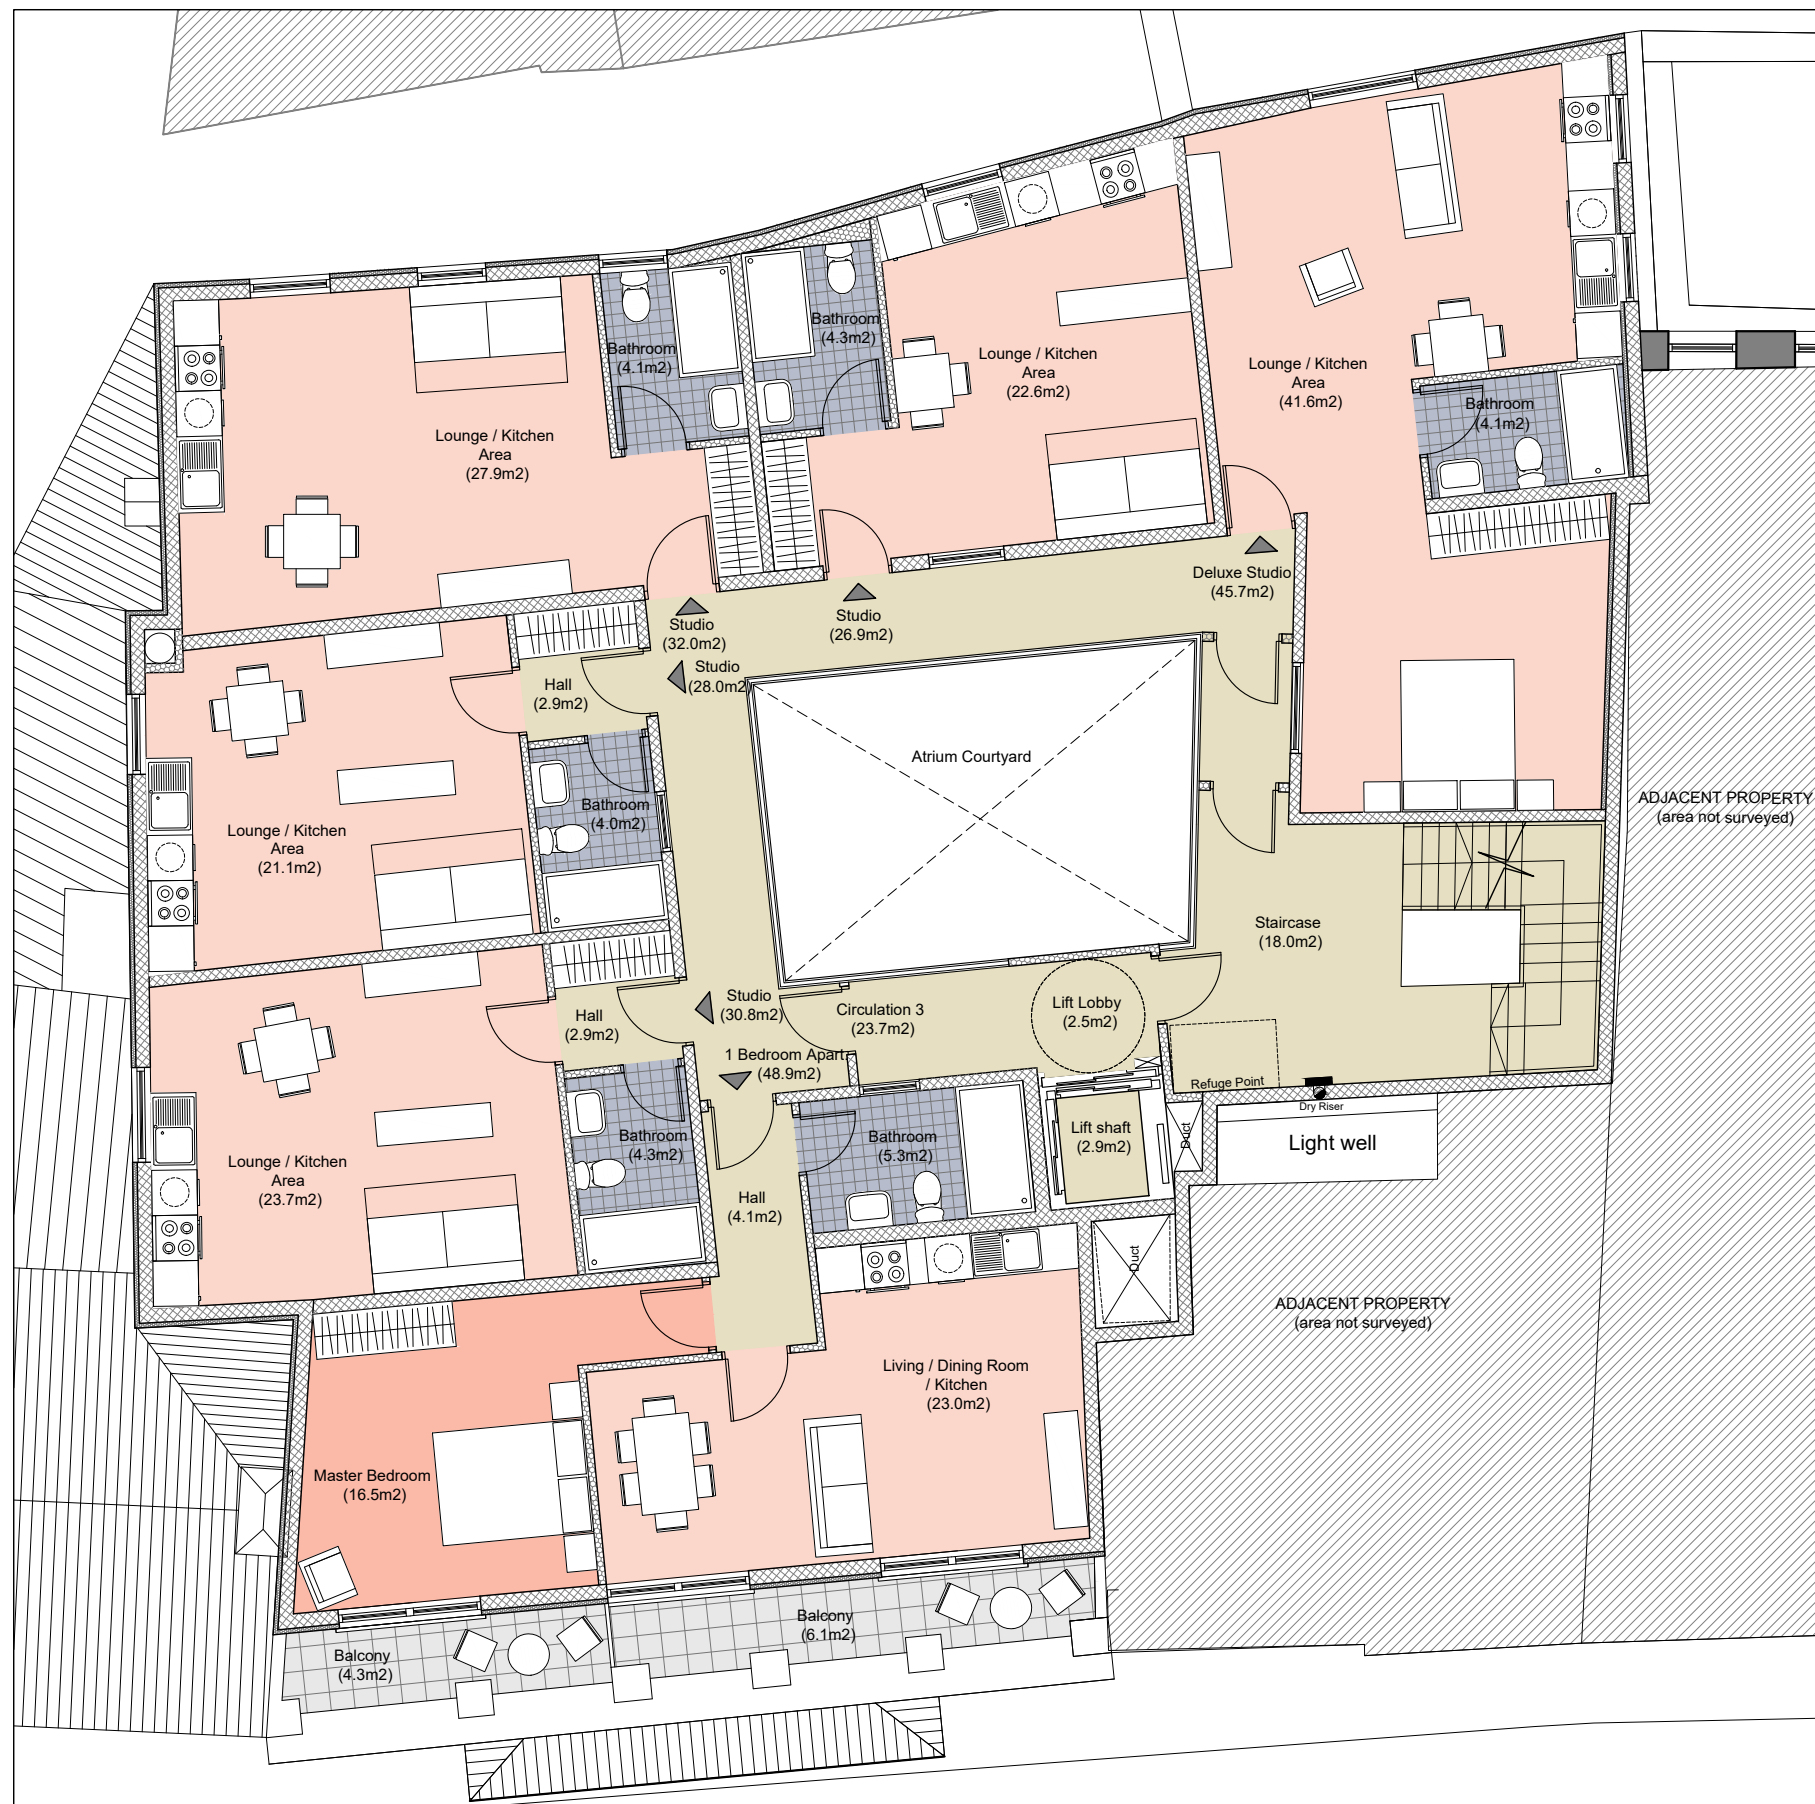

Third Floor as Proposed


Scale 1:100


Proposed Residential Development at 29-33 Governor's Parade, Gibraltar

Project:
29-33 Governor's Parade

Drg Title:
Proposed Third Floor Plan

Rev	Date	Comments
G	01.11.2022	Lift shaft updated, dry riser added
F	19.10.2022	Corridor door changed location
E	14.10.2022	Corridor door added to minimise travel distance
D	11.10.2022	Kitchen locations updated

Drawn by:	Checked/ Approved:	Date:	 <p>Arc Designs Ltd Unit 23B Casemates, Gibraltar Tel: (+350) 20064512 E-mail: info@arc.gi</p>
SL	SM	15.03.2022	
Drawing No.:	0644.1 - P05		
Scale:	Rev:	Date:	
1:100	G	01.11.2022	

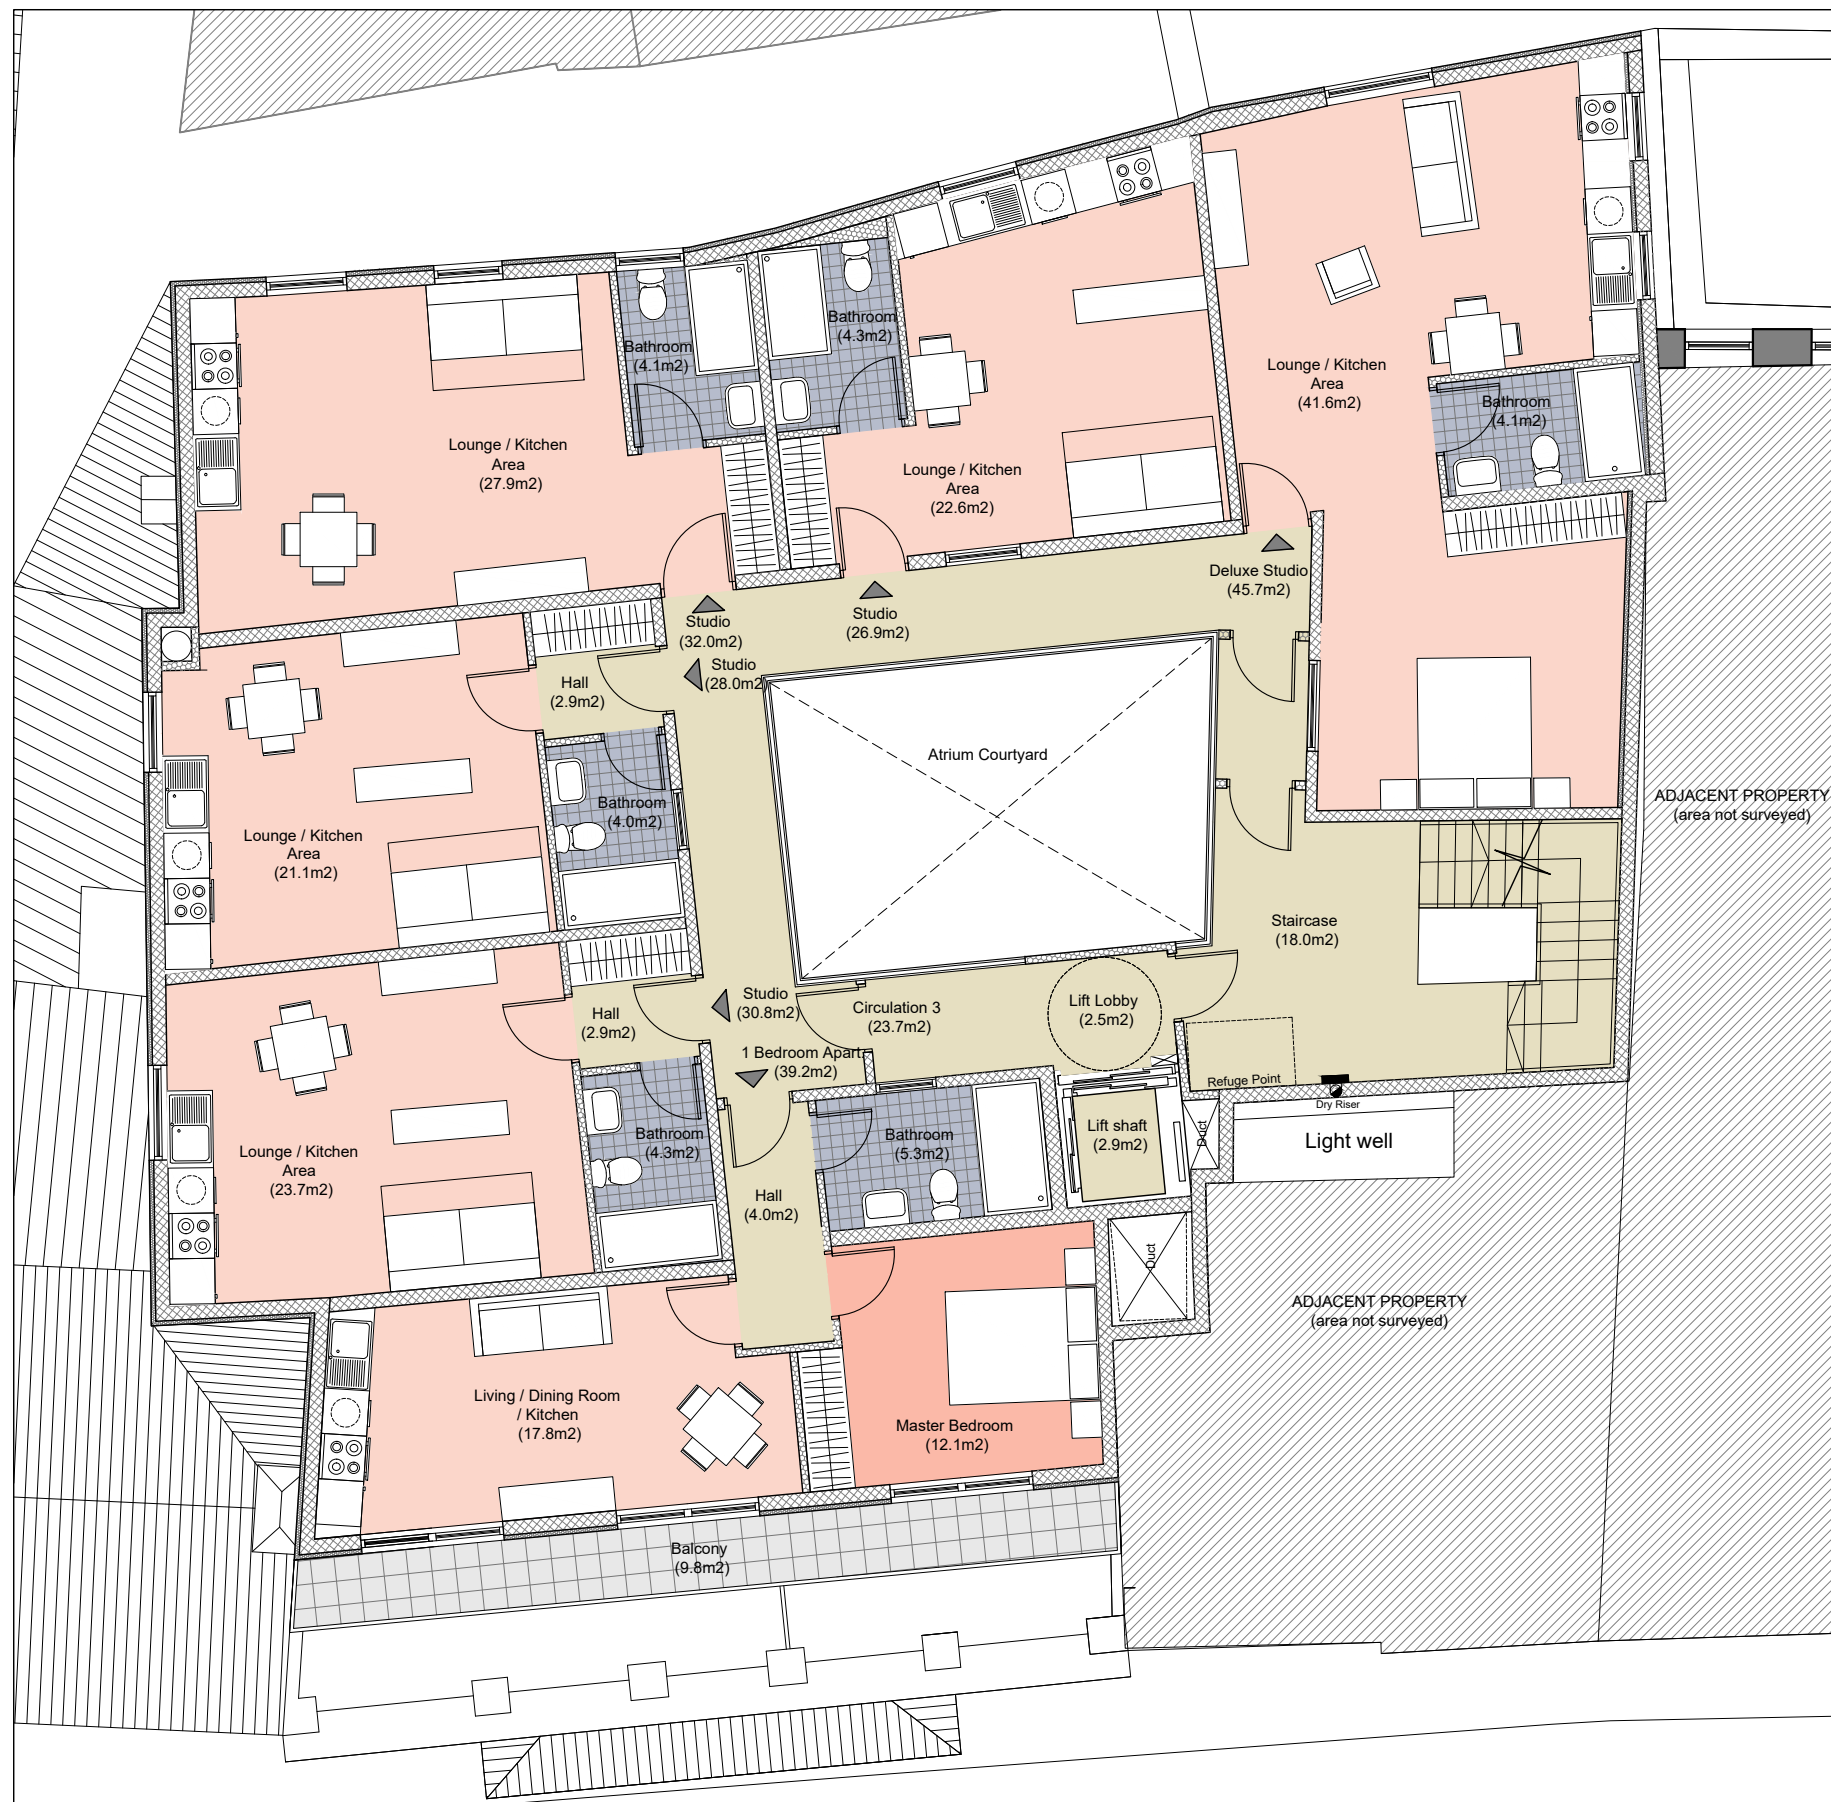

Fourth Floor as Proposed
Scale 1:100

Proposed Residential Development at 29-33 Governor's Parade, Gibraltar

Project:
29-33 Governor's Parade

Drg Title:
Proposed Fourth Floor Plan

Rev	Date	Comments
G	01.11.2022	Lift shaft updated, dry riser added
F	19.10.2022	Corridor door changed location
E	14.10.2022	Corridor door added to minimise travel distance
D	11.10.2022	Kitchen locations updated


Drawn by:	Checked/ Approved:	Date:
SL	SM	15.03.2022

Drawing No.:	Media:
0644.1 - P06	A3

Scale:	Rev:	Date:
1:100	G	01.11.2022




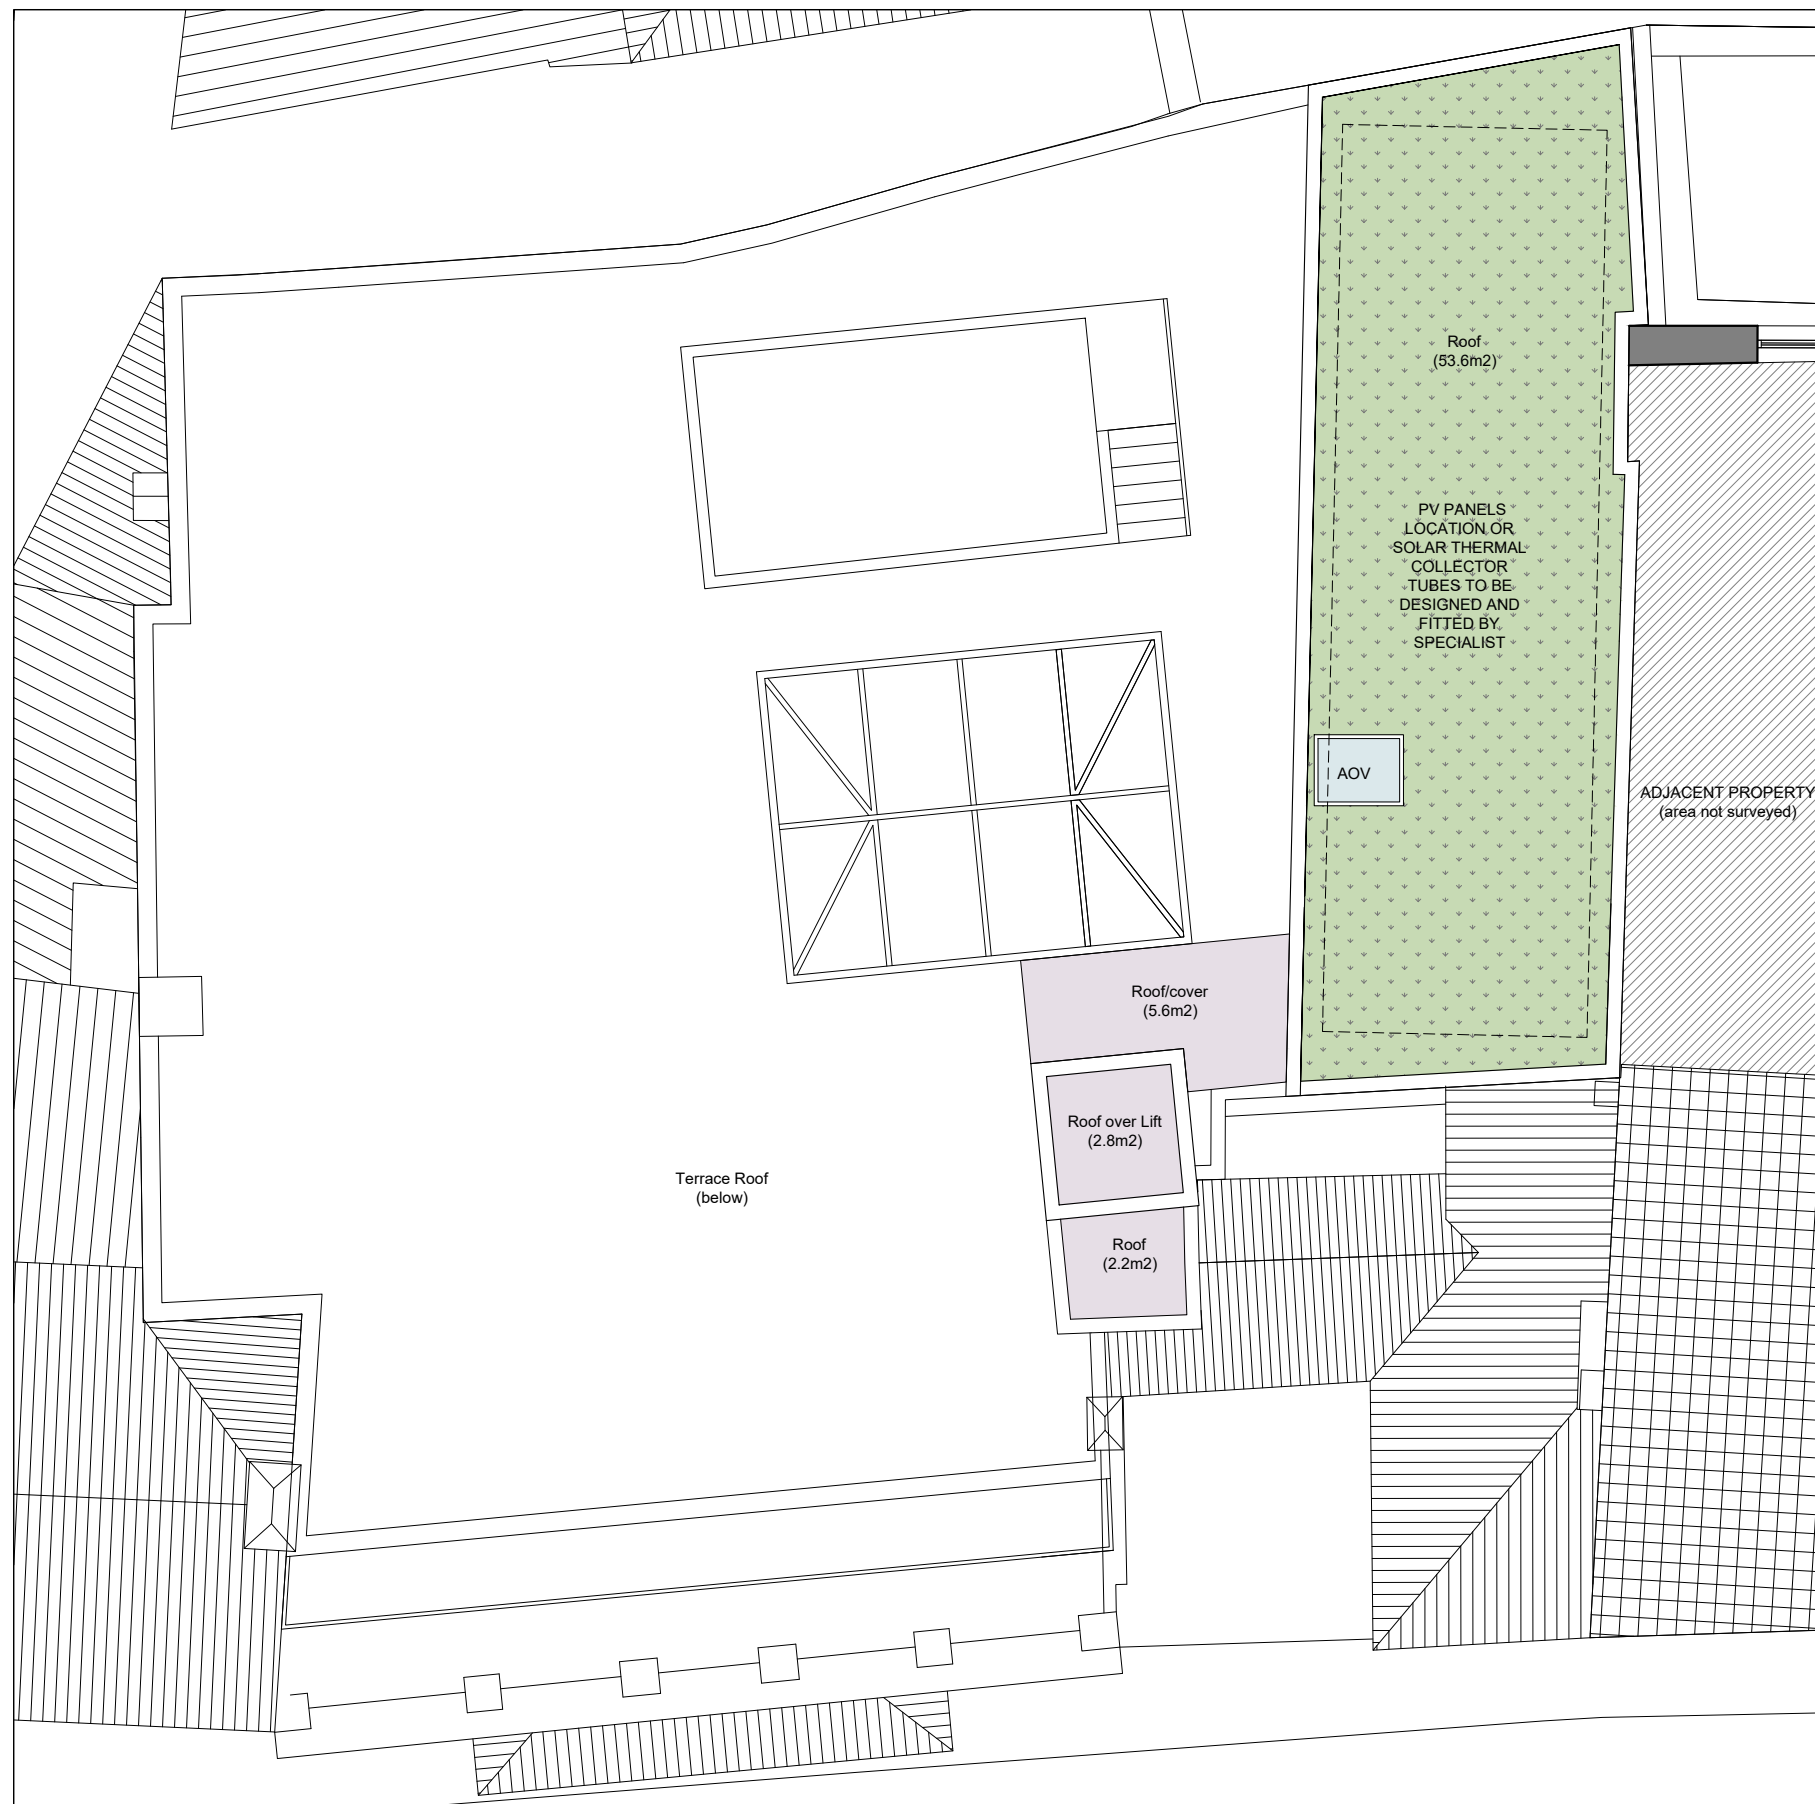
Arc Designs Ltd
Unit 23B Casemates, Gibraltar
Tel: (+350) 20064512
E-mail: info@arc.gi

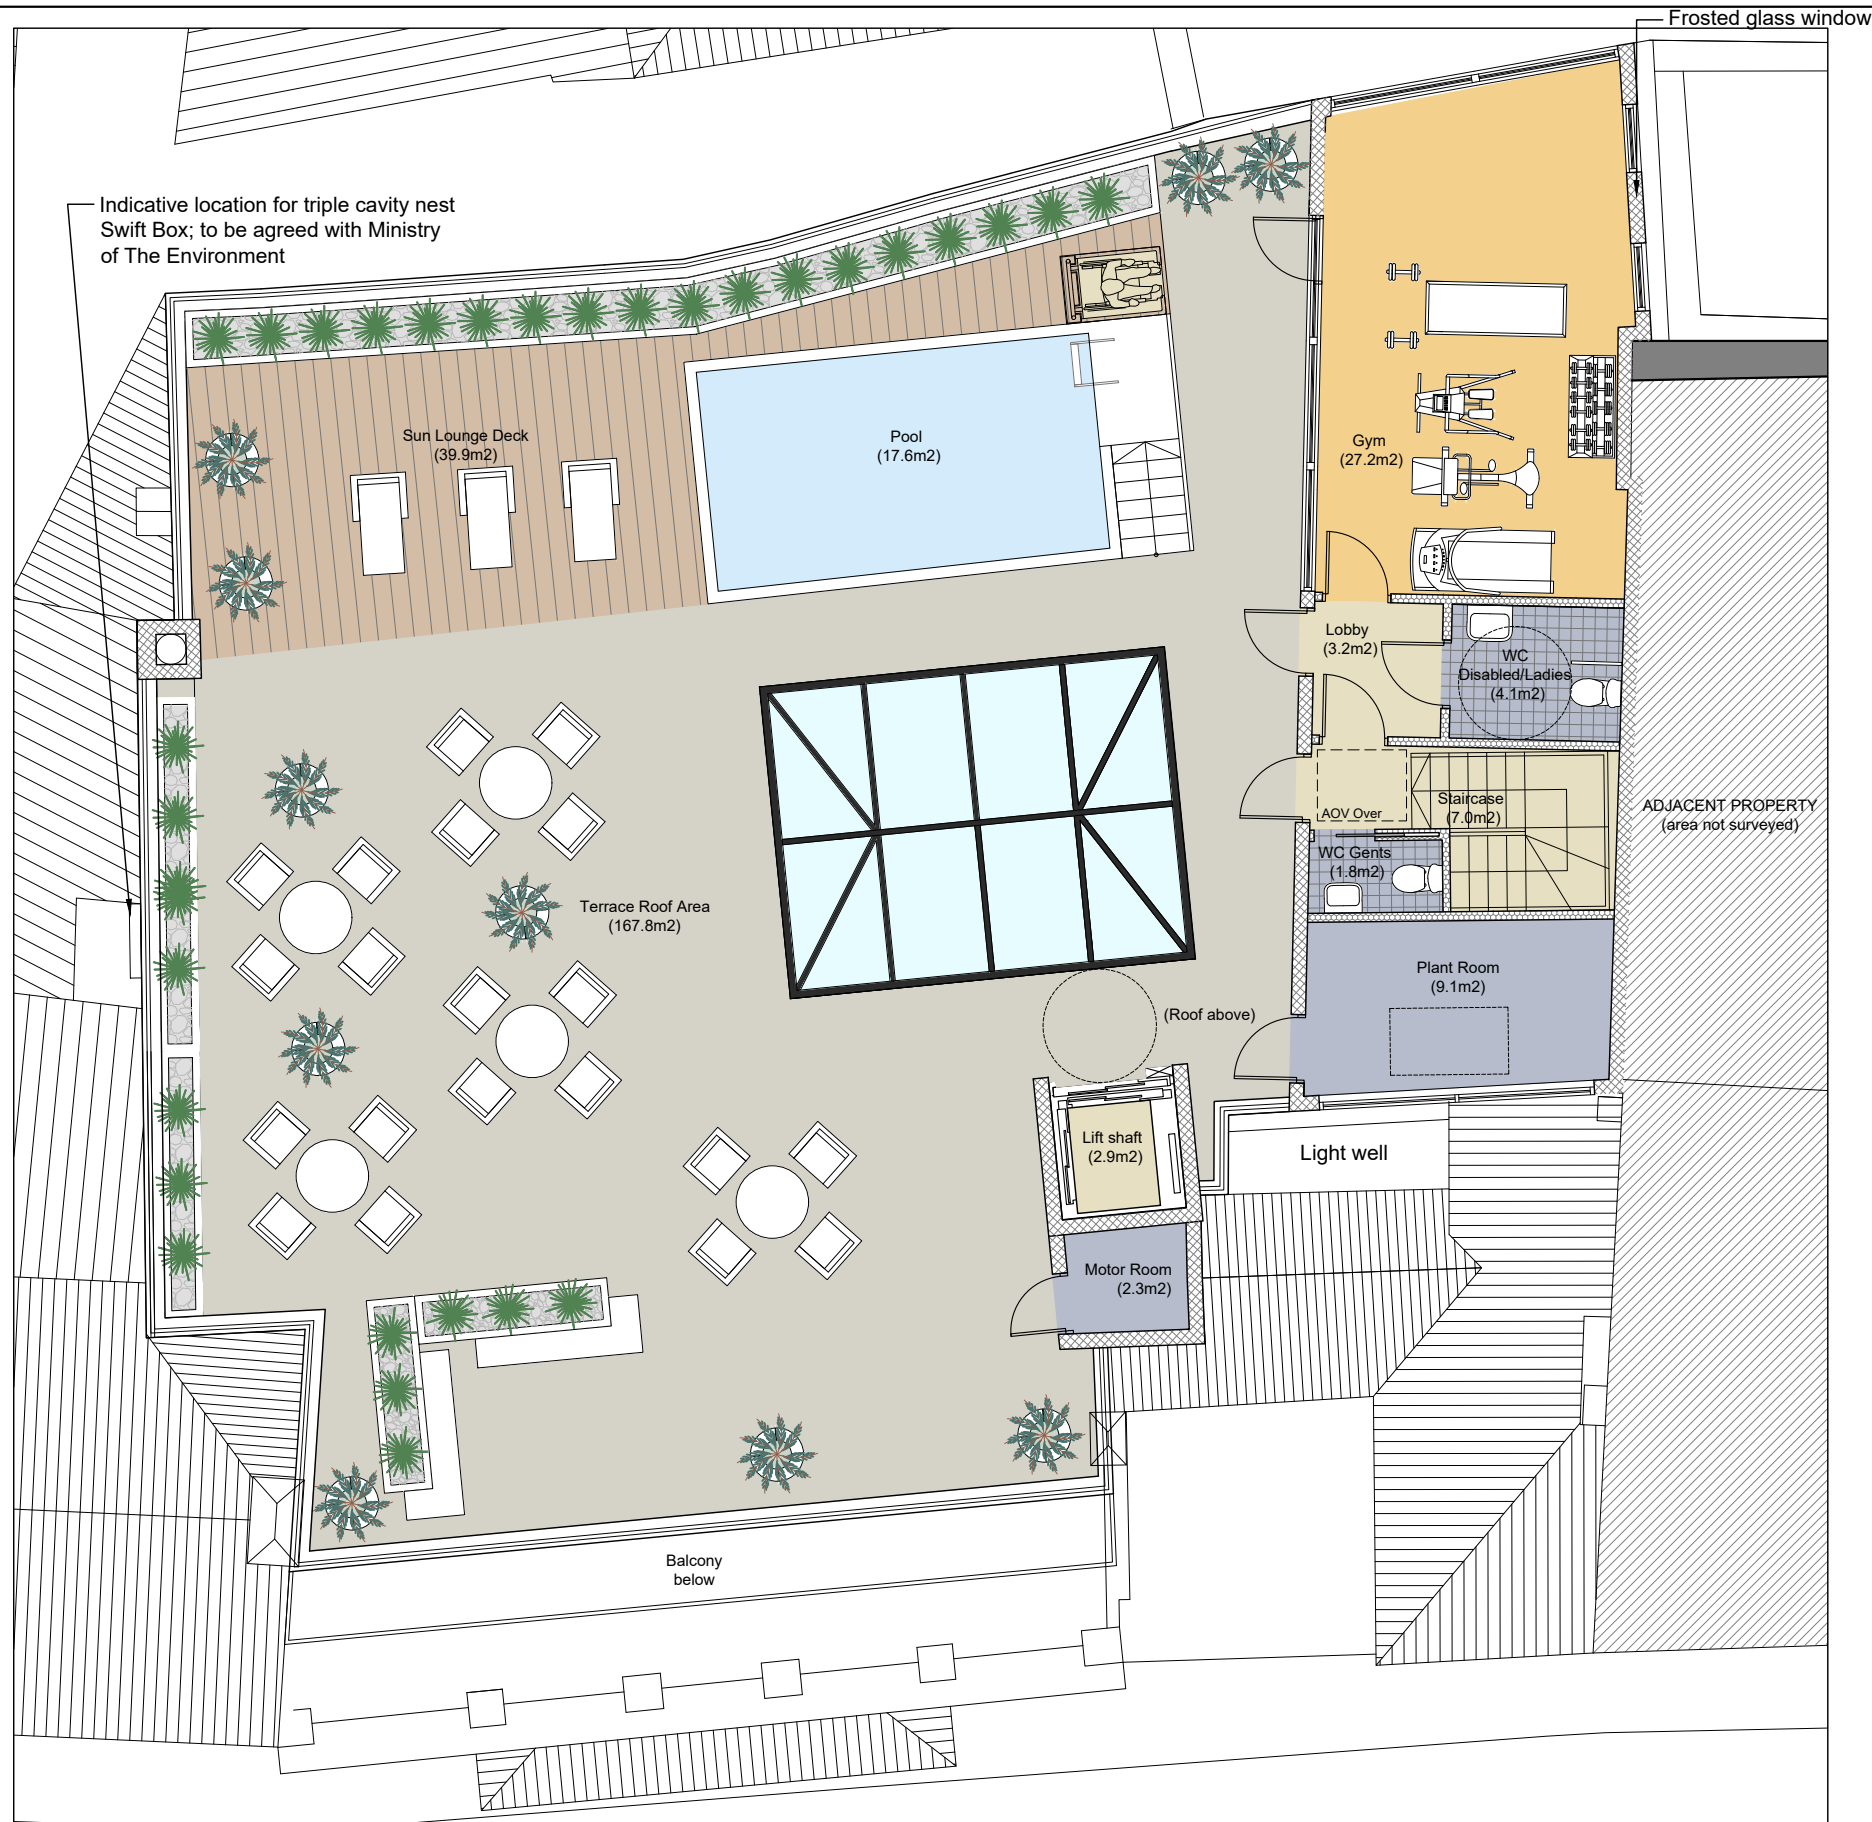

Fifth Floor as Proposed
Scale 1:100

Proposed Residential Development at 29-33 Governor's Parade, Gibraltar


Project:		29-33 Governor's Parade	
Drg Title:		Proposed Fifth Floor Plan	
Rev	Date	Comments	
C	01.11.2022	Lift shaft updated, AOV and dry riser added	
B	20.04.2022	South-east windows updated	
A	08.04.2022	Window enlarged in south-east corner	
Drawn by:	Checked/ Approved:	Date:	 <p>Arc Designs Ltd Unit 23B Casemates, Gibraltar Tel: (+350) 20064512 E-mail: info@arc.gi</p>
SL	SM	15.03.2022	
Drawing No.:	Media:		
	0644.1 - P07	A3	
Scale:	Rev:	Date:	
1:100	C	01.11.2022	



Roof Plan as Proposed
Scale 1:100

Proposed Residential Development at 29-33 Governor's Parade, Gibraltar

Project:		29-33 Governor's Parade	
Drg Title:		Proposed Roof Plan	

Rev	Date	Comments	
A	01.11.2022	AOV added	
Drawn by:	Checked/ Approved:	Date:	 <p>Arc Designs Ltd Unit 23B Casemates, Gibraltar Tel: (+350) 20064512 E-mail: info@arc.gi</p>
SL	SM	15.03.2022	
Drg Title:	Drawing No.:	Media:	
Scale:		Rev:	Date:
1:100		A	01.11.2022



Key Plan
NTS


Front Elevation as Proposed (West View)
Scale 1:100




Proposed Residential Development at 29-33 Governor's Parade, Gibraltar

Project:
29-33 Governor's Parade

Drg Title:
**Proposed Front Elevation
(West View)**

Rev	Date	Comments	
B	01.11.2022	Dry riser added	
A	14.10.2022	Shutters added to french windows	

Drawn by:	Checked/ Approved:	Date:	 <p>Arc Designs Ltd Unit 23B Casemates, Gibraltar Tel: (+350) 20064512 E-mail: info@arc.gi</p>
SL	SM	20.04.2022	
Drawing No.:	Media:		
Scale:	Rev:	Date:	
1:100	B	01.11.2022	

 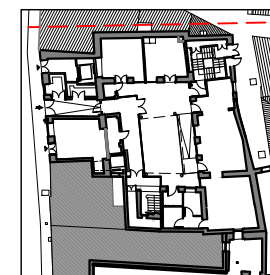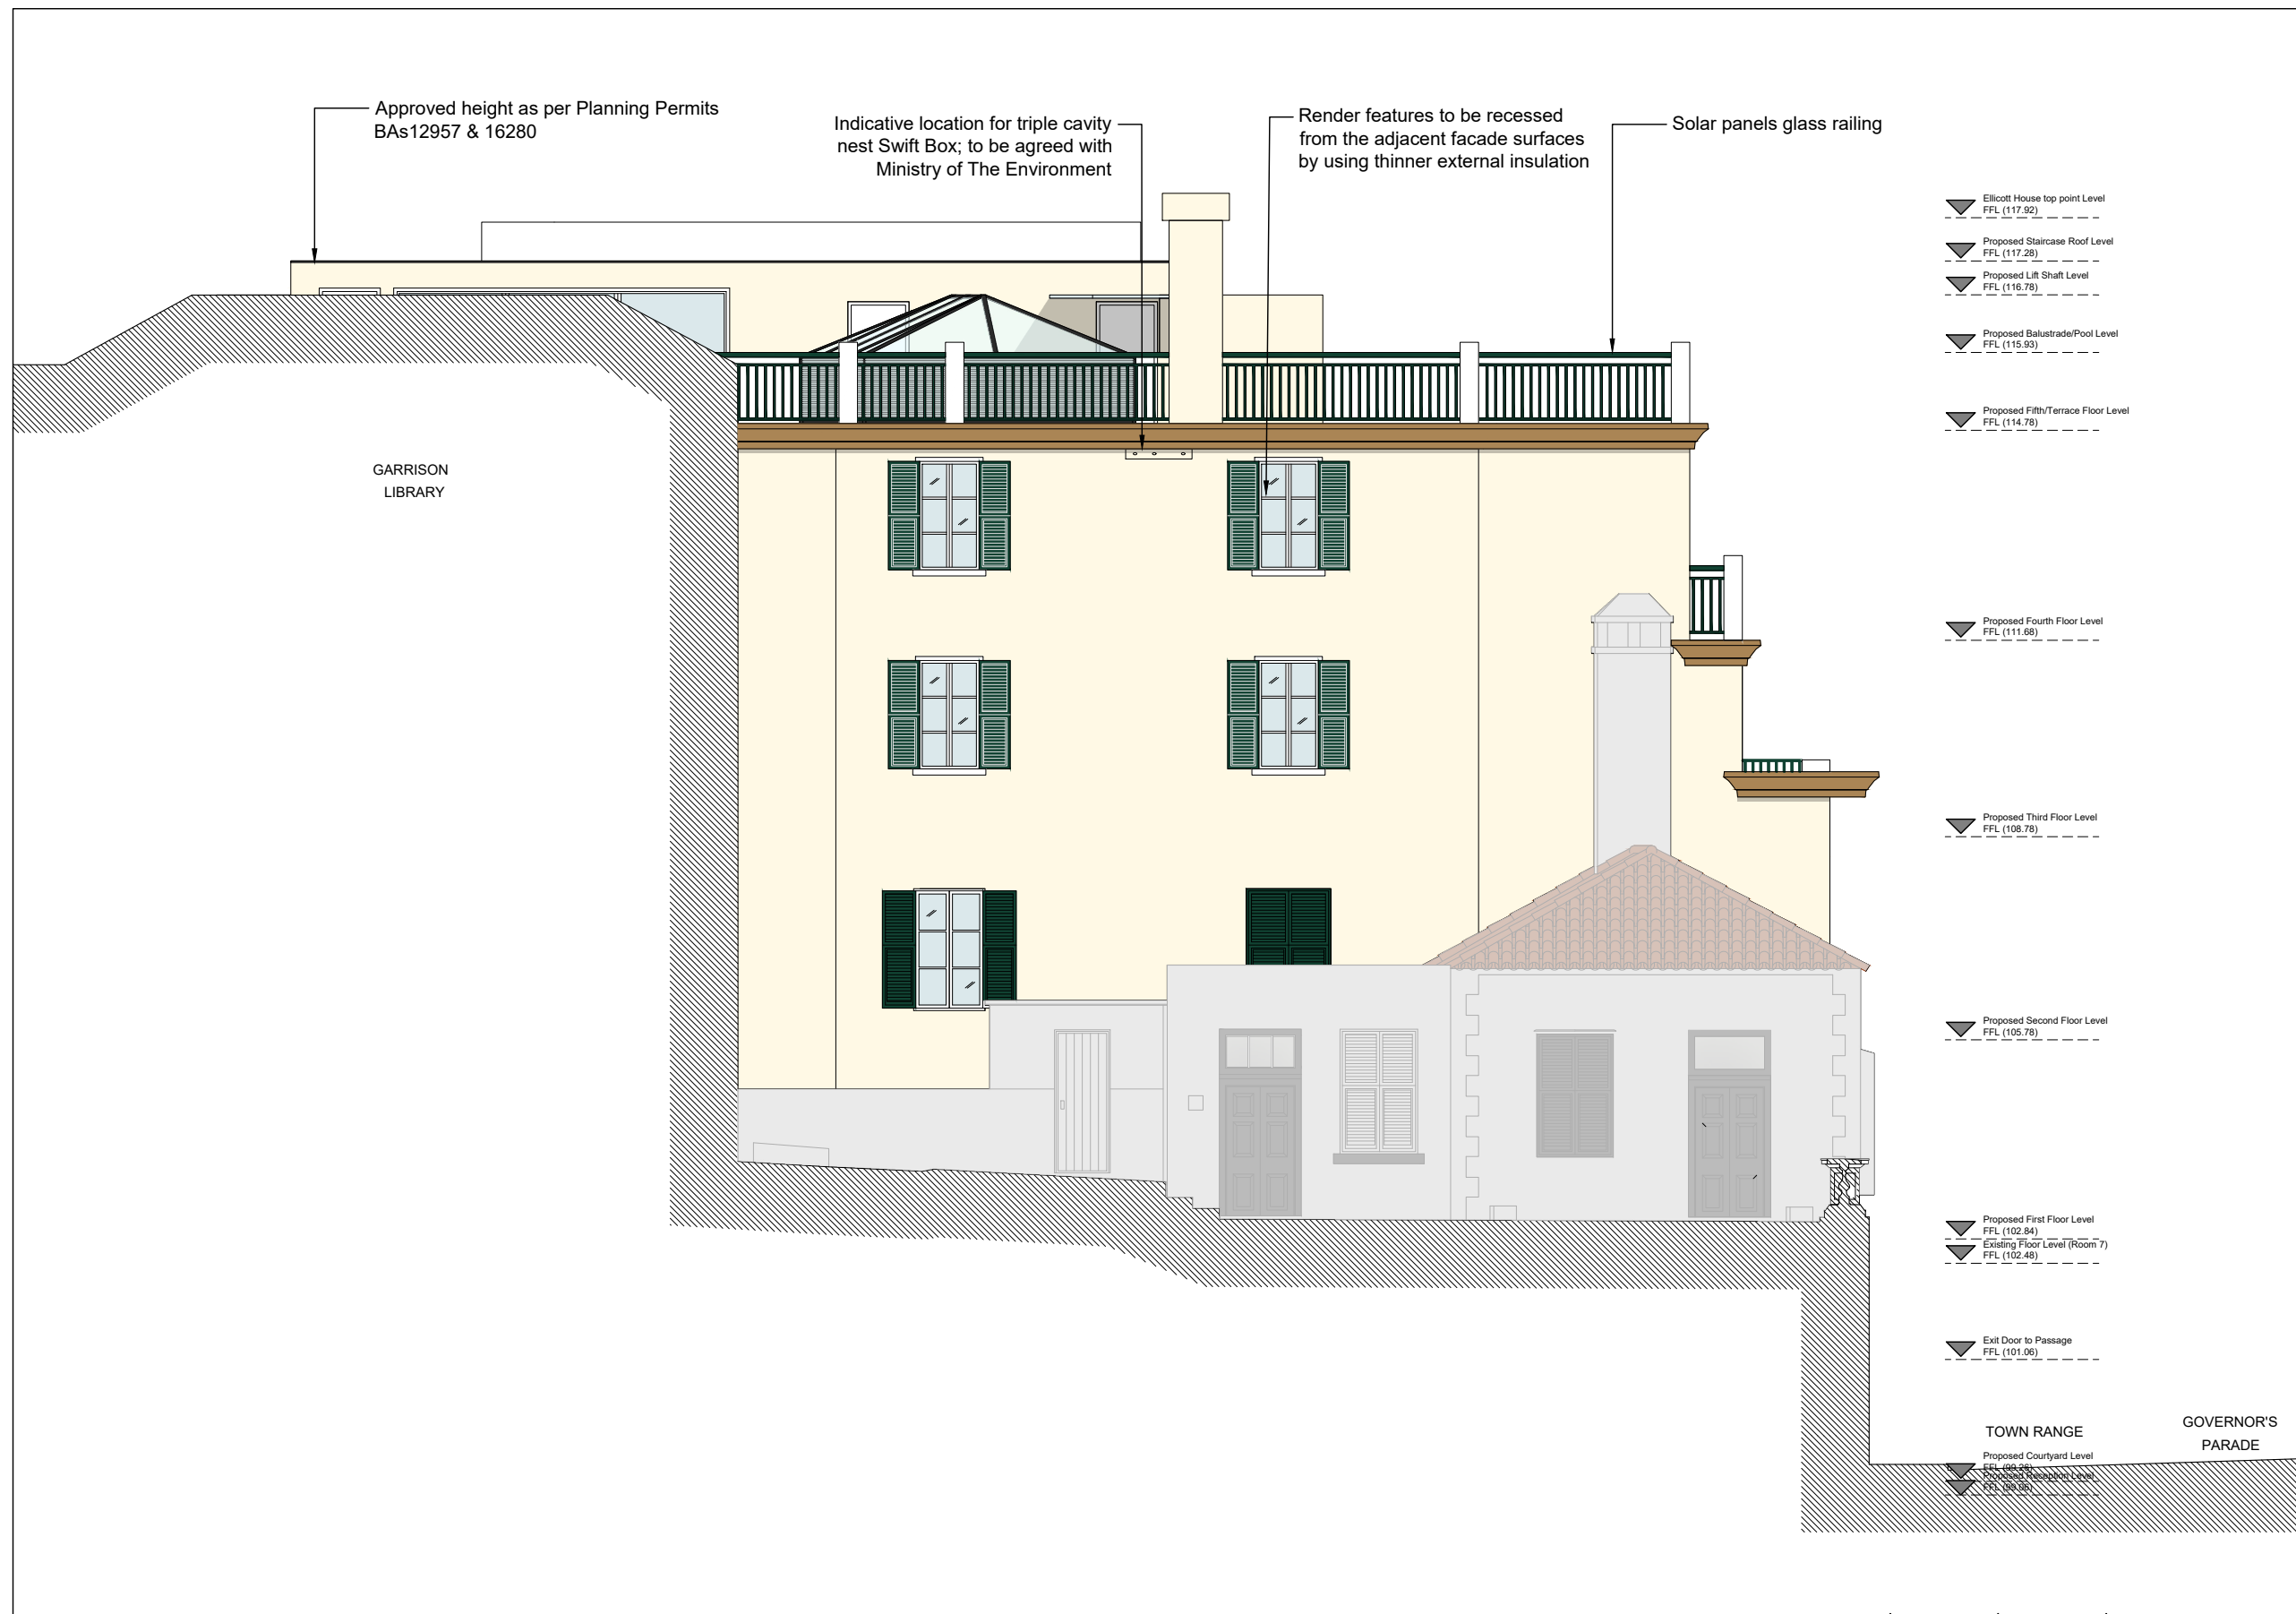

Key Plan
NTS

Side Elevation as Proposed (North View)


Scale 1:100

Proposed Residential Development at 29-33 Governor's Parade, Gibraltar

Project:	29-33 Governor's Parade		Rev	-	Date	-	Comments	-
Drawn by:	SL	Checked/ Approved:	SM	Date:	20.04.2022			
Drg Title:	Proposed Side Elevation (North View)		Drawing No.:	0644.1 - P10		Media:	A3	
Scale:	1:100		Rev:	-		Date:	-	



Arc Designs Ltd
Unit 23B Casemates, Gibraltar
Tel: (+350) 20064512
E-mail: info@arc.gi

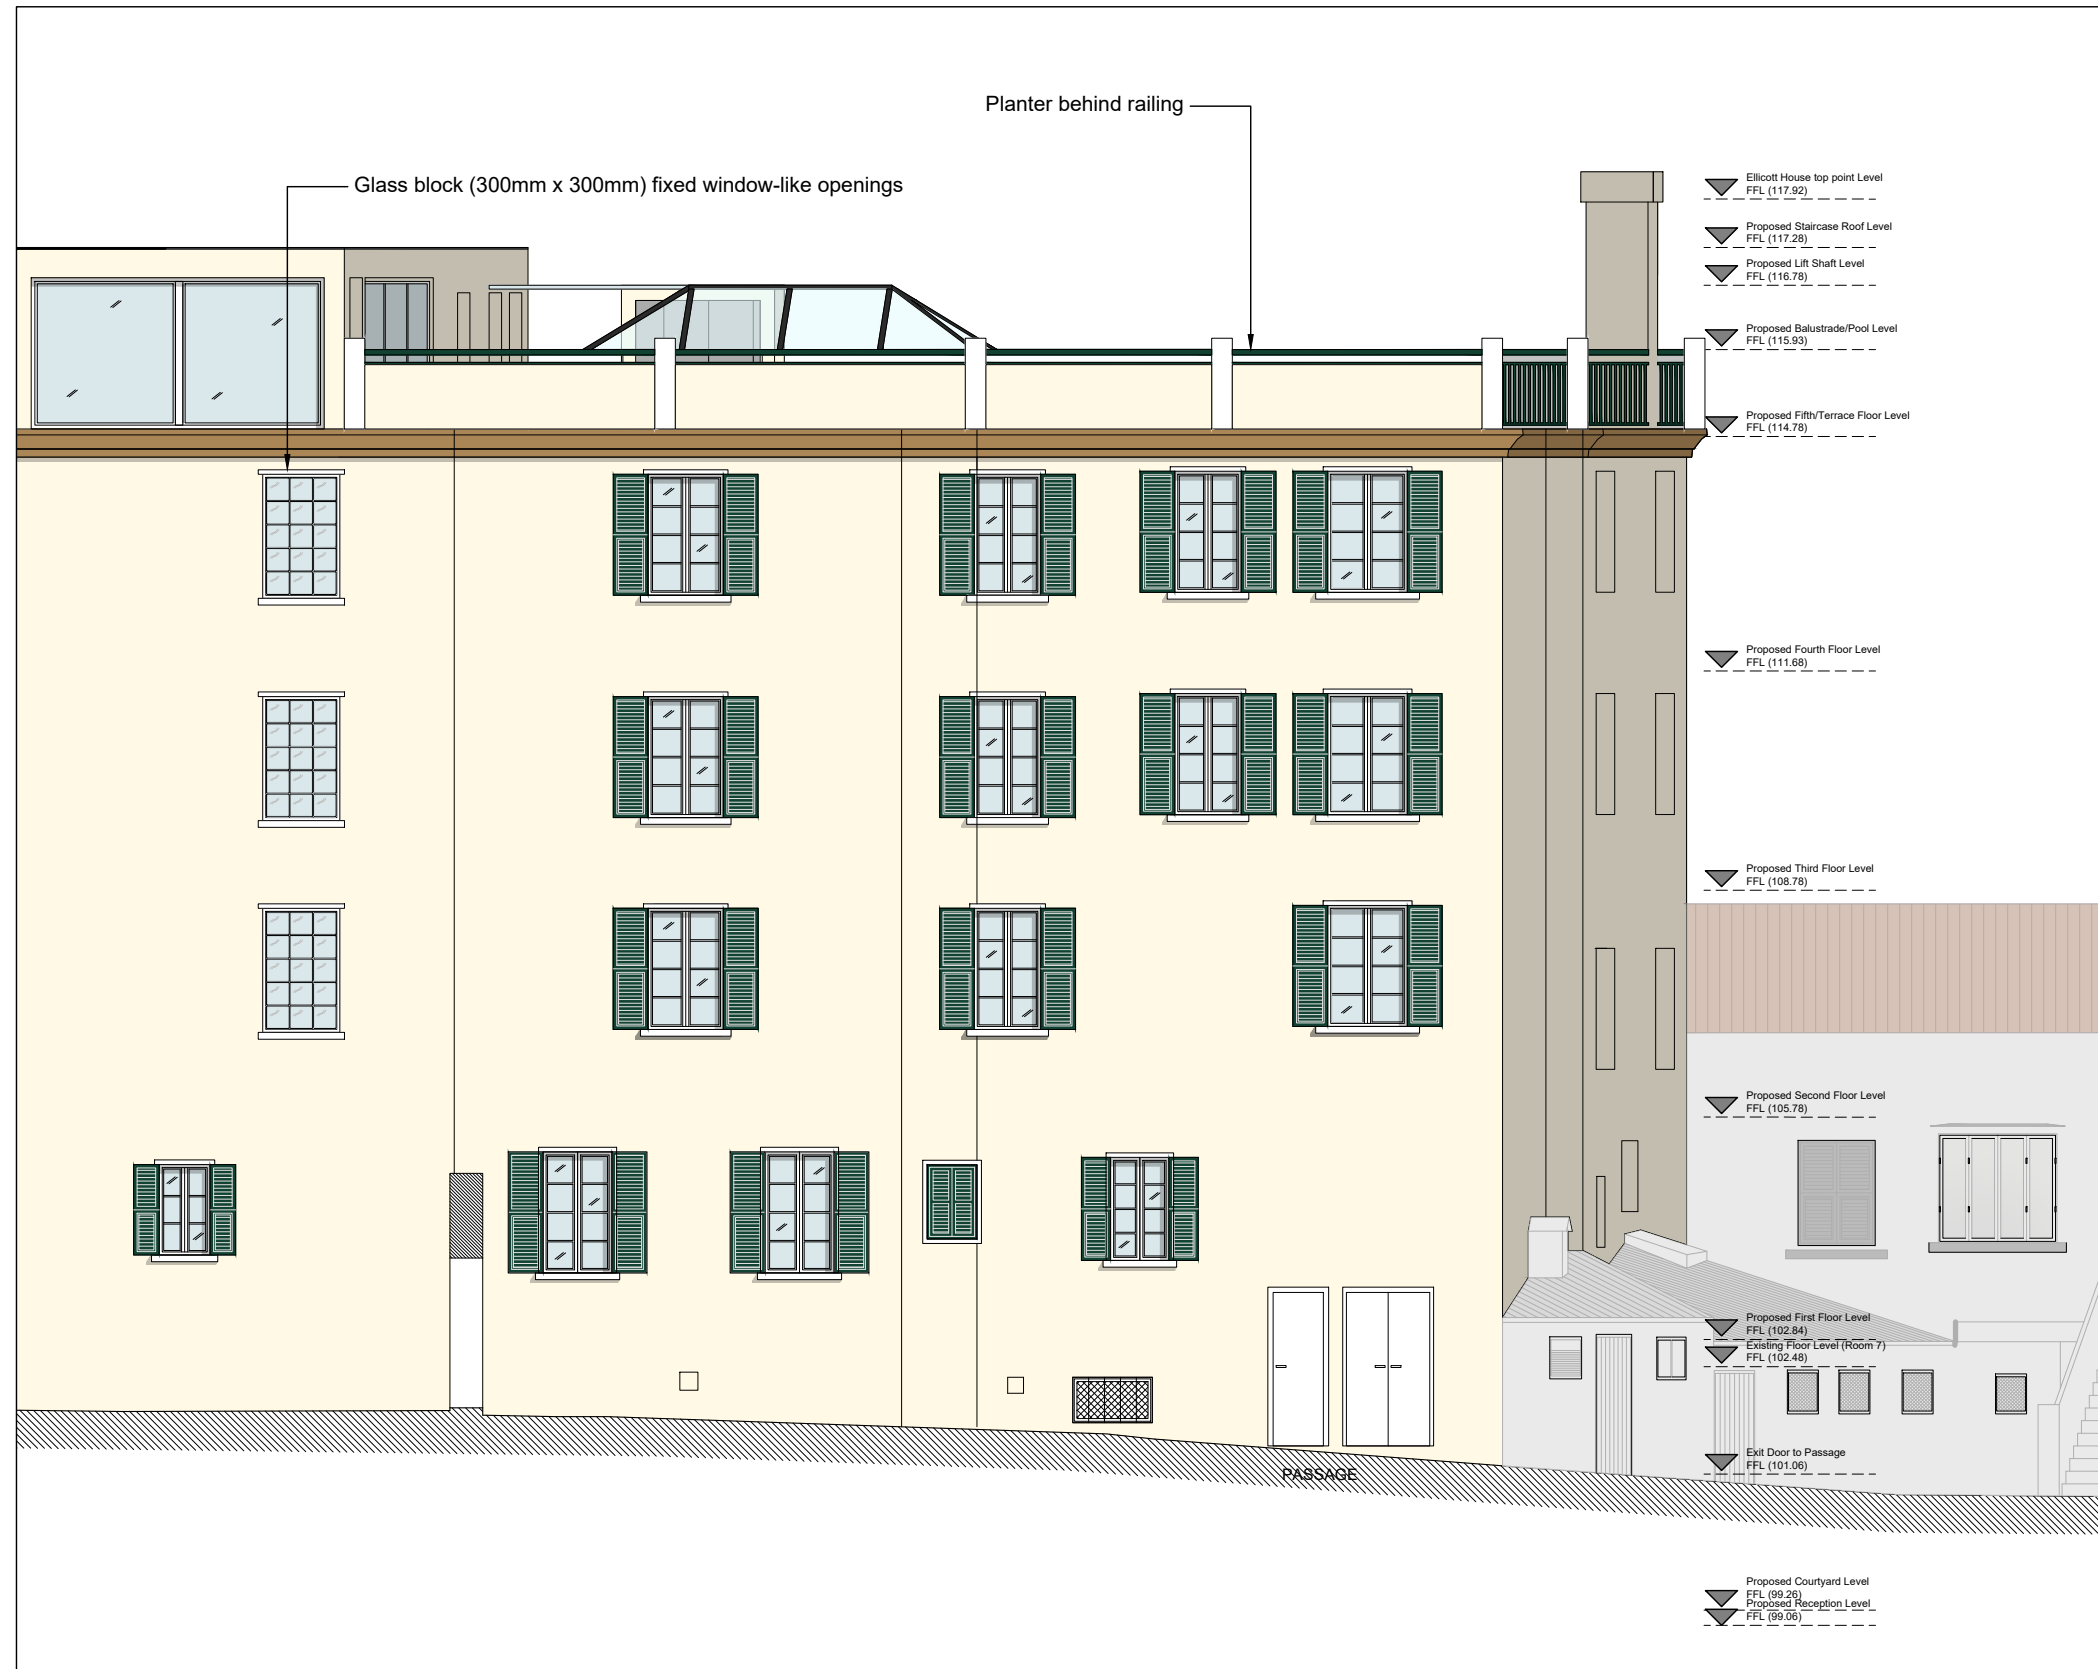

Key Plan
NTS


Rear Elevation as Proposed (East View)
Scale 1:100

Proposed Residential Development at 29-33 Governor's Parade, Gibraltar

Project:	B	14.10.2022	Access door dimensions amended	
	Rev	Date	Comments	
29-33 Governor's Parade	SL	SM	20.04.2022	
Drg Title:	Drawing No.:	0644.1 - P11	Media:	A3
Proposed Rear Elevation (East View)	Scale:	1:100	Rev:	B
			Date:	14.10.2022




Arc Designs Ltd
Unit 23B Casemates, Gibraltar
Tel: (+350) 20064512
E-mail: info@arc.gi

 


Key Plan
NTS

Section A'-A' as Proposed
Scale 1:100

Proposed Residential Development at 29-33 Governor's Parade, Gibraltar

Project:	29-33 Governor's Parade		A		17.10.2022	FE Doors added to back entrance	
Drg Title:	Proposed Section A'-A'		Rev		Date	Comments	
			SL		SM	20.04.2022	
			Drawing No.:		Media:		 <p>Arc Designs Ltd Unit 23B Casemates, Gibraltar Tel: (+350) 20064512 E-mail: info@arc.gi</p>
			0644.1 - P12		A3		
			Scale:		Rev:	Date:	
			1:100		A	17.10.2022	

- ▼ Ellicott House top point Level
FFL (117.92)
- ▼ Proposed Staircase Roof Level
FFL (117.28)
- ▼ Proposed Lift Shaft Level
FFL (116.78)
- ▼ Proposed Balustrade/Pool Level
FFL (115.93)
- ▼ Proposed Fifth/Terrace Floor Level
FFL (114.78)
- ▼ Proposed Fourth Floor Level
FFL (111.68)
- ▼ Proposed Third Floor Level
FFL (108.78)
- ▼ Proposed Second Floor Level
FFL (105.78)
- ▼ Proposed First Floor Level
FFL (102.84)
- ▼ Existing Floor Level (Room 7)
FFL (102.48)
- ▼ Exit Door to Passage
FFL (101.06)
- ▼ Proposed Courtyard Level
FFL (99.26)
- ▼ Proposed Reception Level
FFL (99.06)
- ▼ Proposed Basement Floor Level
FFL (95.36)

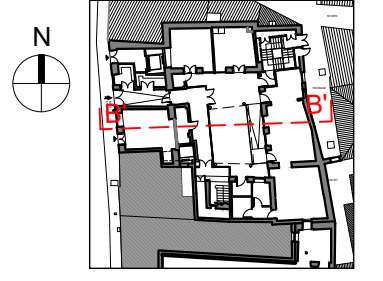

Key Plan
NTS

Section B'-B' as Proposed
Scale 1:100

Proposed Residential Development at 29-33 Governor's Parade, Gibraltar

Project:	B	01.11.2022	Part of commercial unit removed to make a lobby for the lift
29-33 Governor's Parade	Rev	Date	Comments
Proposed Section B'-B'	Drawn by:	Checked/ Approved:	Date:
	SL	SM	20.04.2022
Drg Title:	Drawing No.:	Media:	
	0644.1 - P13	A3	
Scale:	Rev:	Date:	
1:100	B	01.11.2022	



Arc Designs Ltd
Unit 23B Casemates, Gibraltar
Tel: (+350) 20064512
E-mail: info@arc.gi