



Notes:

General:


- All dimensions are given in millimetres and all levels in meters.
- Do not scale. Work to figured dimensions.
- Contractor to check all dimensions. All errors and omissions to be reported to the engineers.

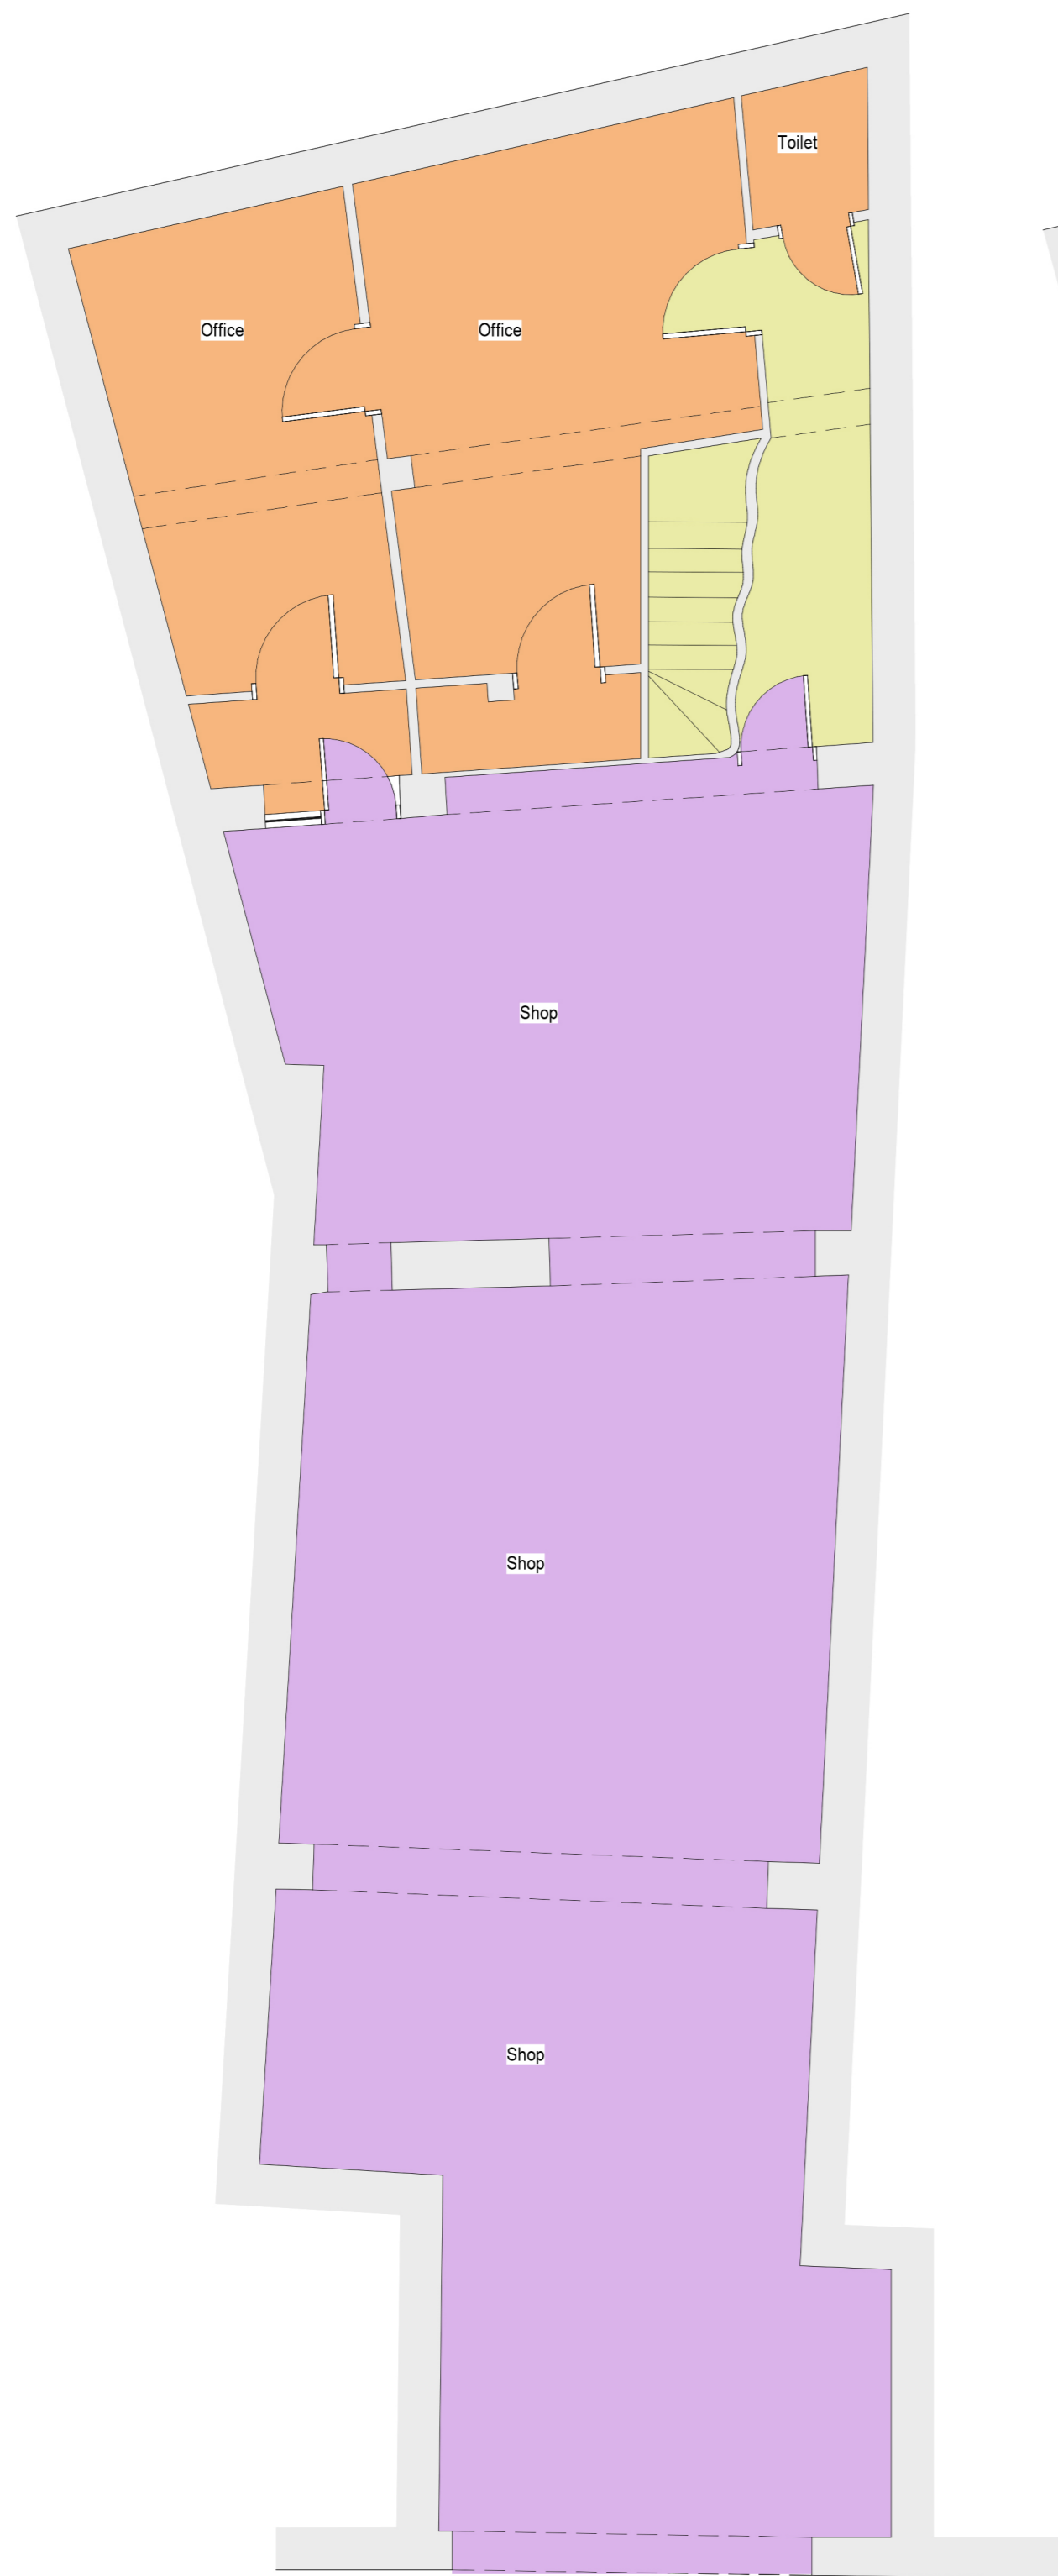

GROUND FLOOR AS EXISTING

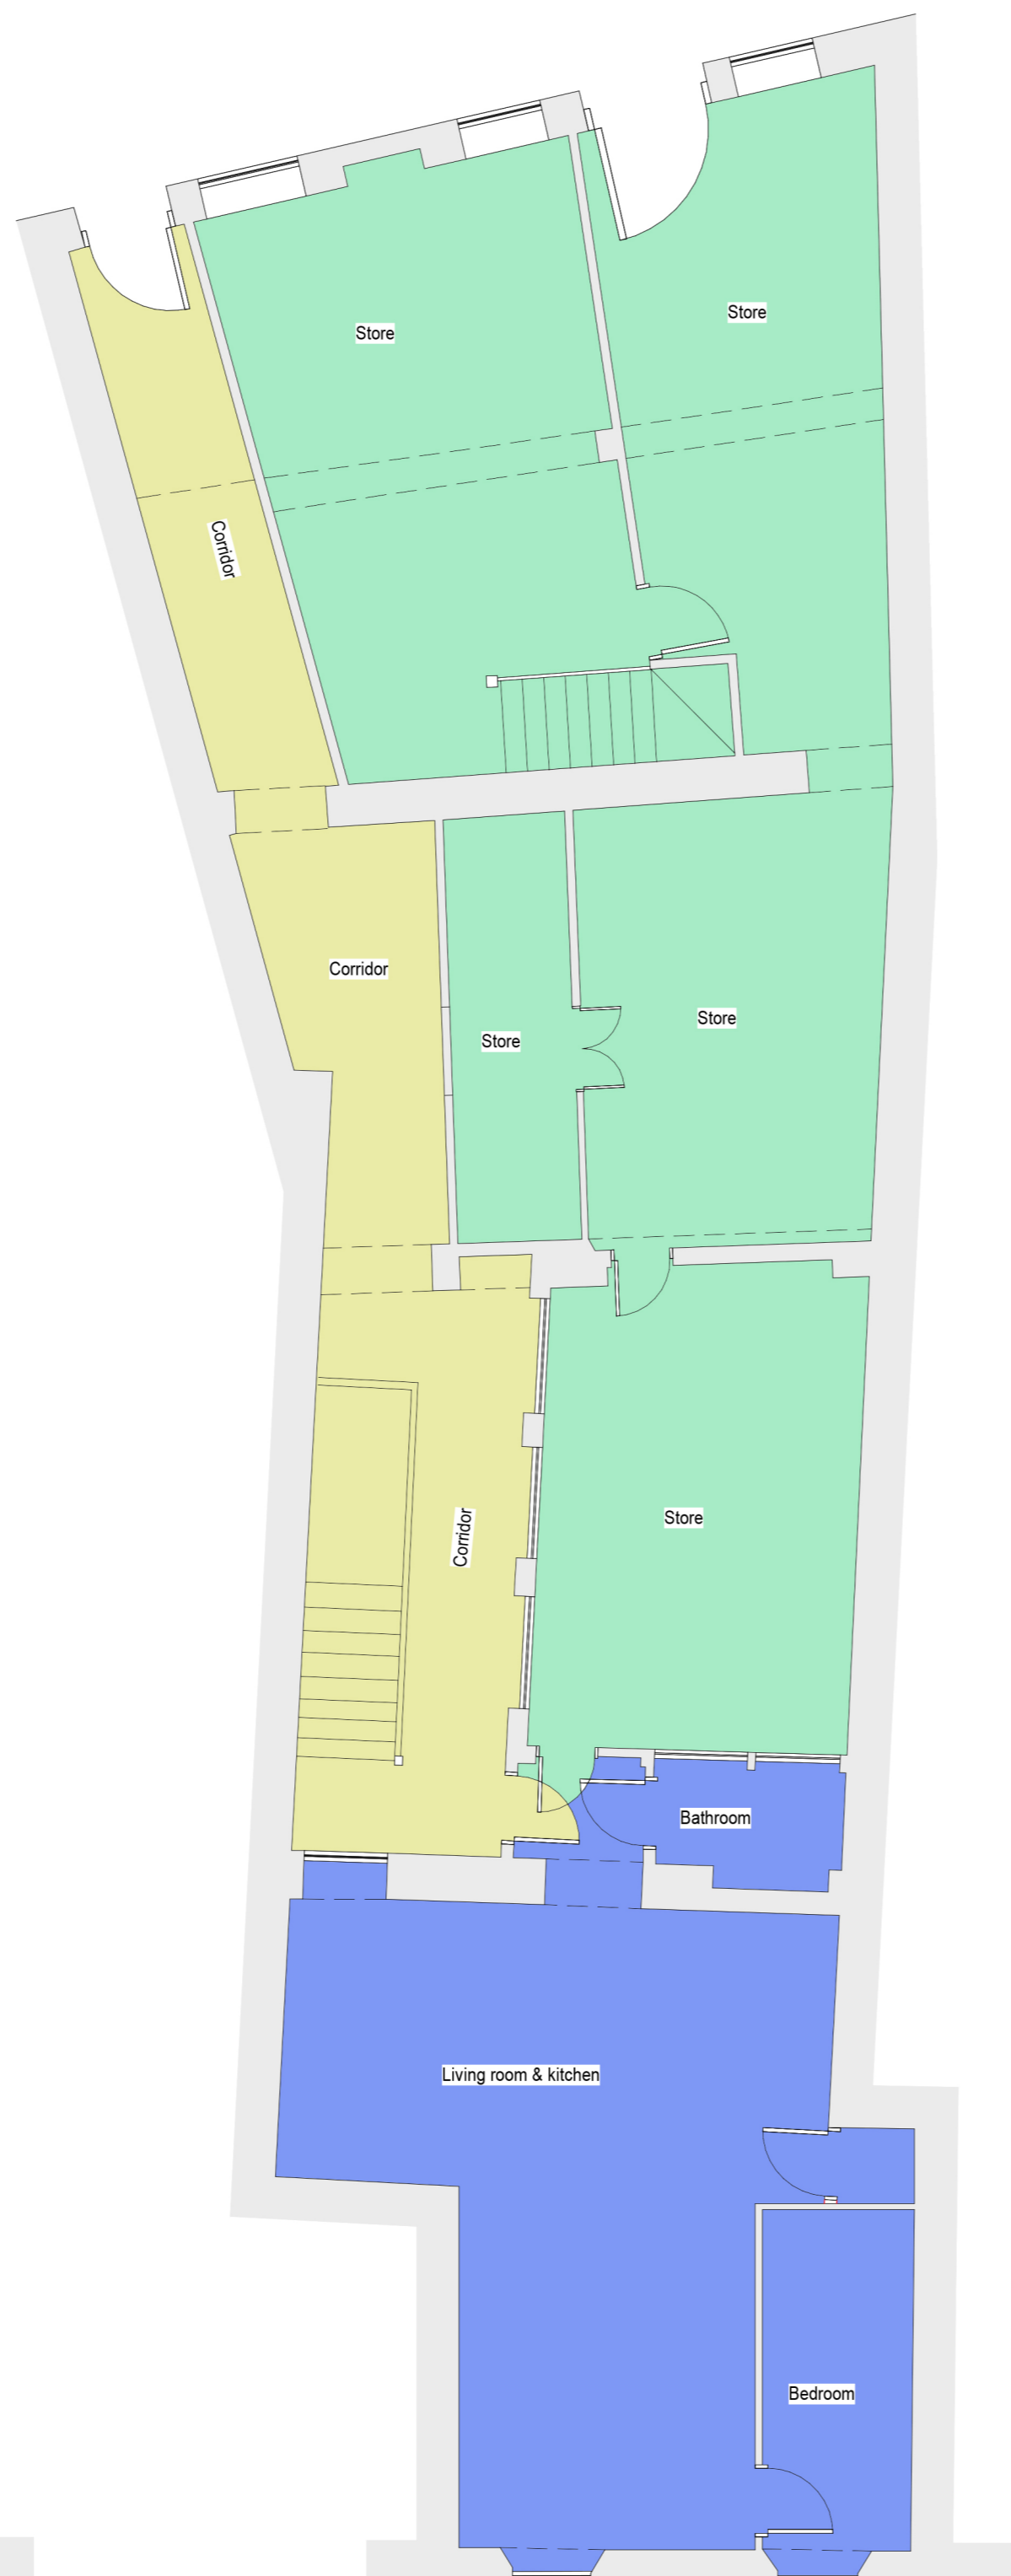

FIRST FLOOR AS EXISTING

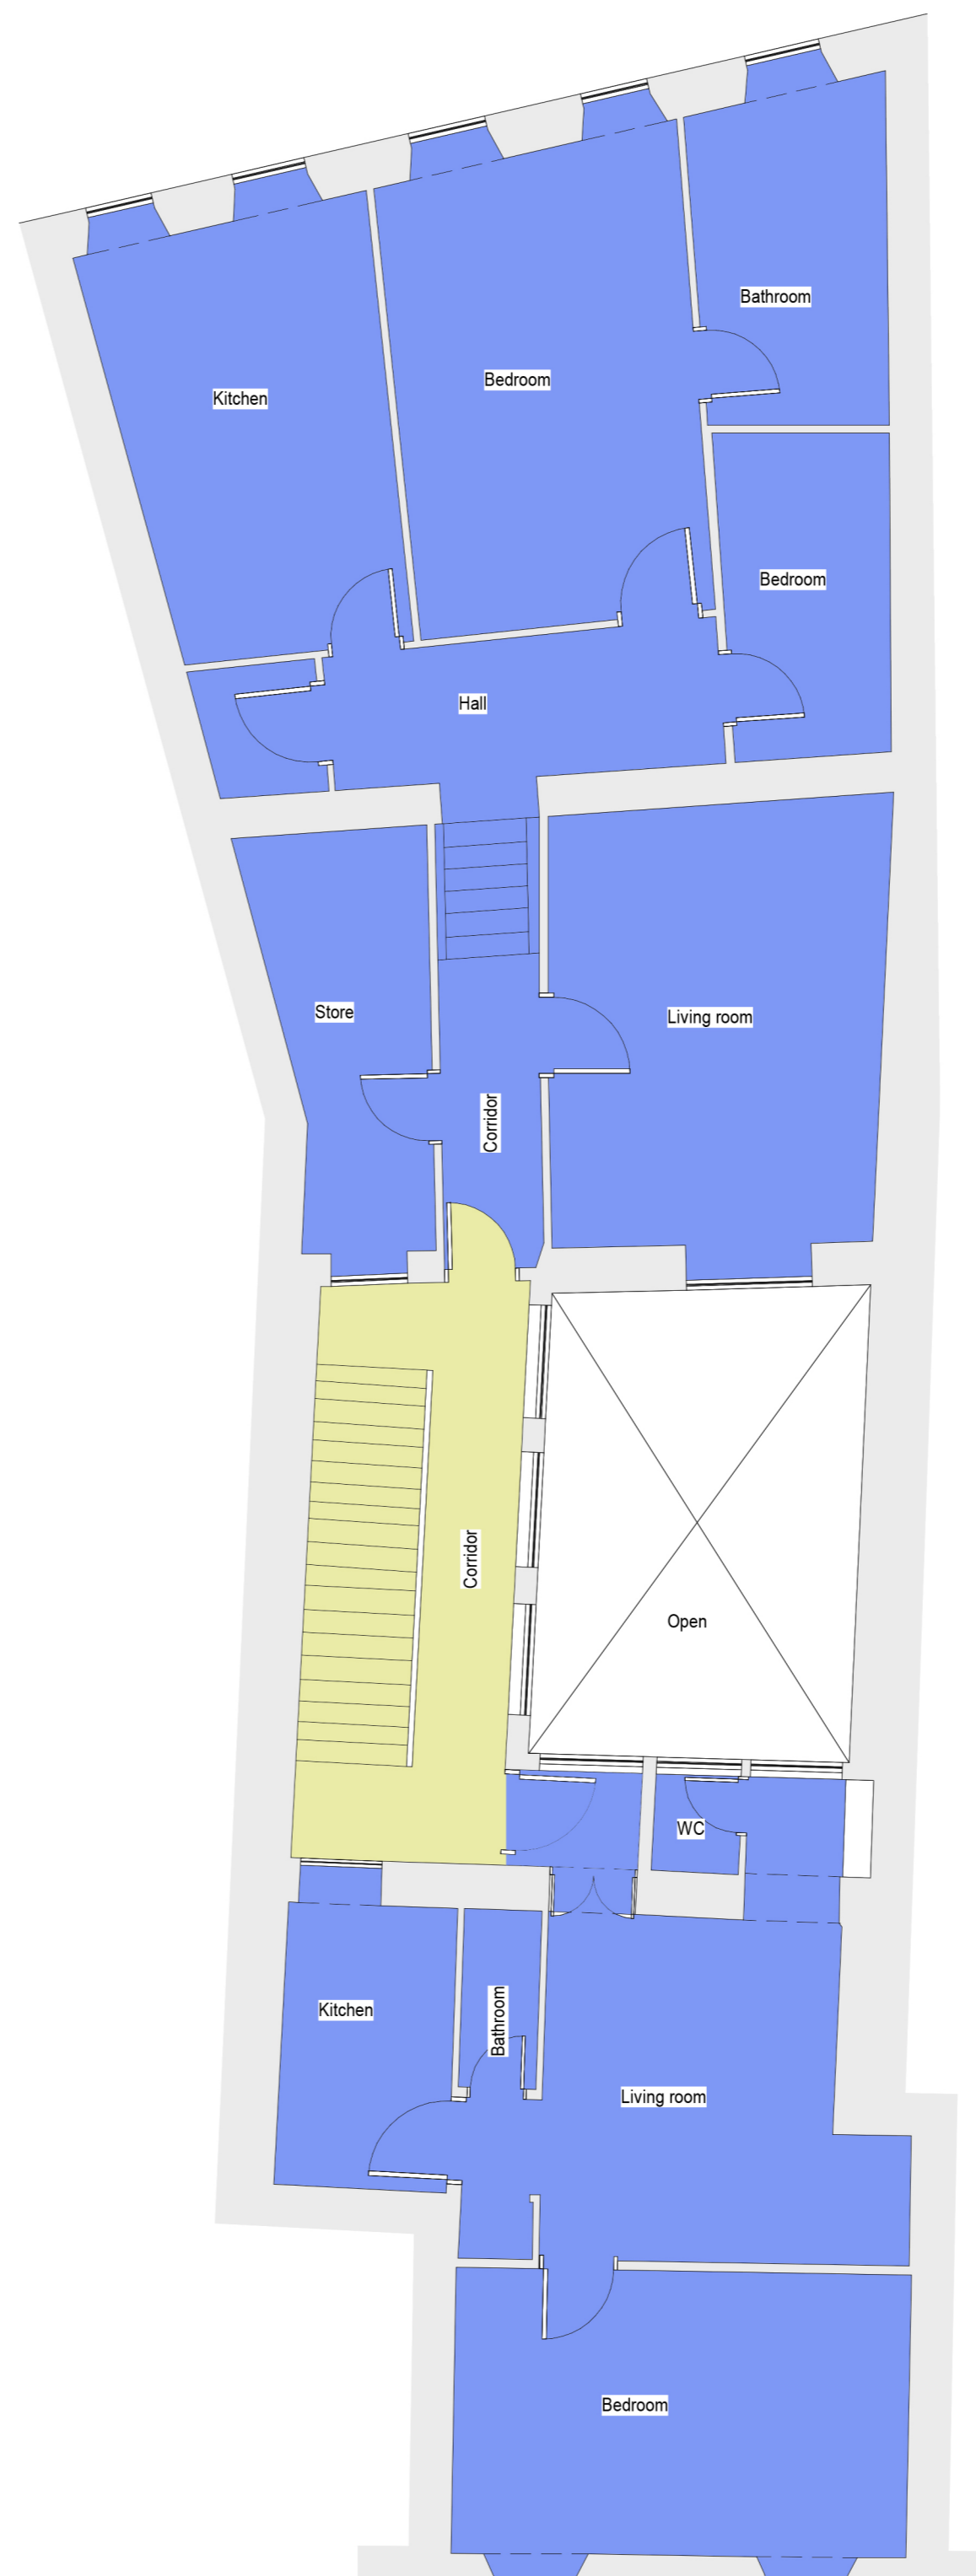

SECOND FLOOR AS EXISTING

Plans as existing
(Scale: 1 : 75)

Rev	Description	Date	By

Client:
Brian Francis & associates

Project:
29 Main Street

Drawing title:
Existing plans ground, first and second floor as existing

This dgr must be read with: Date: 21.08.2023 Scale: 1:1:75 Size: A1

Drawing No: Engineer: Designer:
Bar bending schedule No: Drawn by: Author:

Drawing status:
FOR INFORMATION

Job No: **299** Drawing No: **01** Rev:

BELILOS
CONSULTING ENGINEERS
2/1 ENGINEER LANE, GIBRALTAR
TEL: +350 20079548 FAX: +350 200 72293
EMAIL: info@belilo.gi